



SCALE: 3/16" = 1'0"

DRAWN BY A. J. FEITH  
REGIONAL SALES CONSULTANT  
WESTCHESTER MODULAR  
HOMES, INC.

BUILDER:

DATE:  
JULY 2012

HOMEOWNER:

USE GROUP

**5B**

CONST. TYPE:  
WOOD  
FRAME

**CORNELL**


**FRONT ELEVATION**

PAGE:

**1A**



LEFT

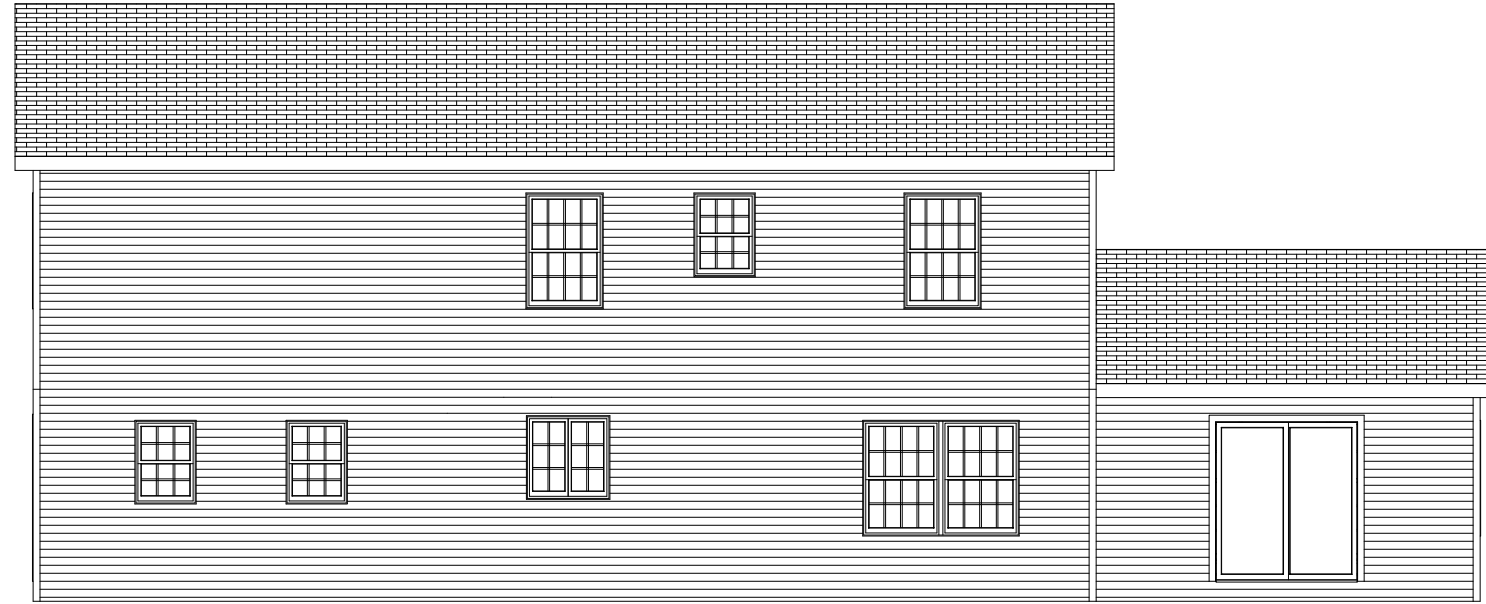

REAR



RIGHT

SCALE: 1/8" = 1'0"

DRAWN BY A. J. FEITH  
REGIONAL SALES CONSULTANT  
WESTCHESTER MODULAR  
HOMES, INC.

BUILDER:

DATE:

JULY 2012

HOMEOWNER:

USE GROUP

5B


CONST. TYPE:

WOOD  
FRAME

PAGE:


CORNELL  
SIDE AND REAR  
ELEVATIONS

1B

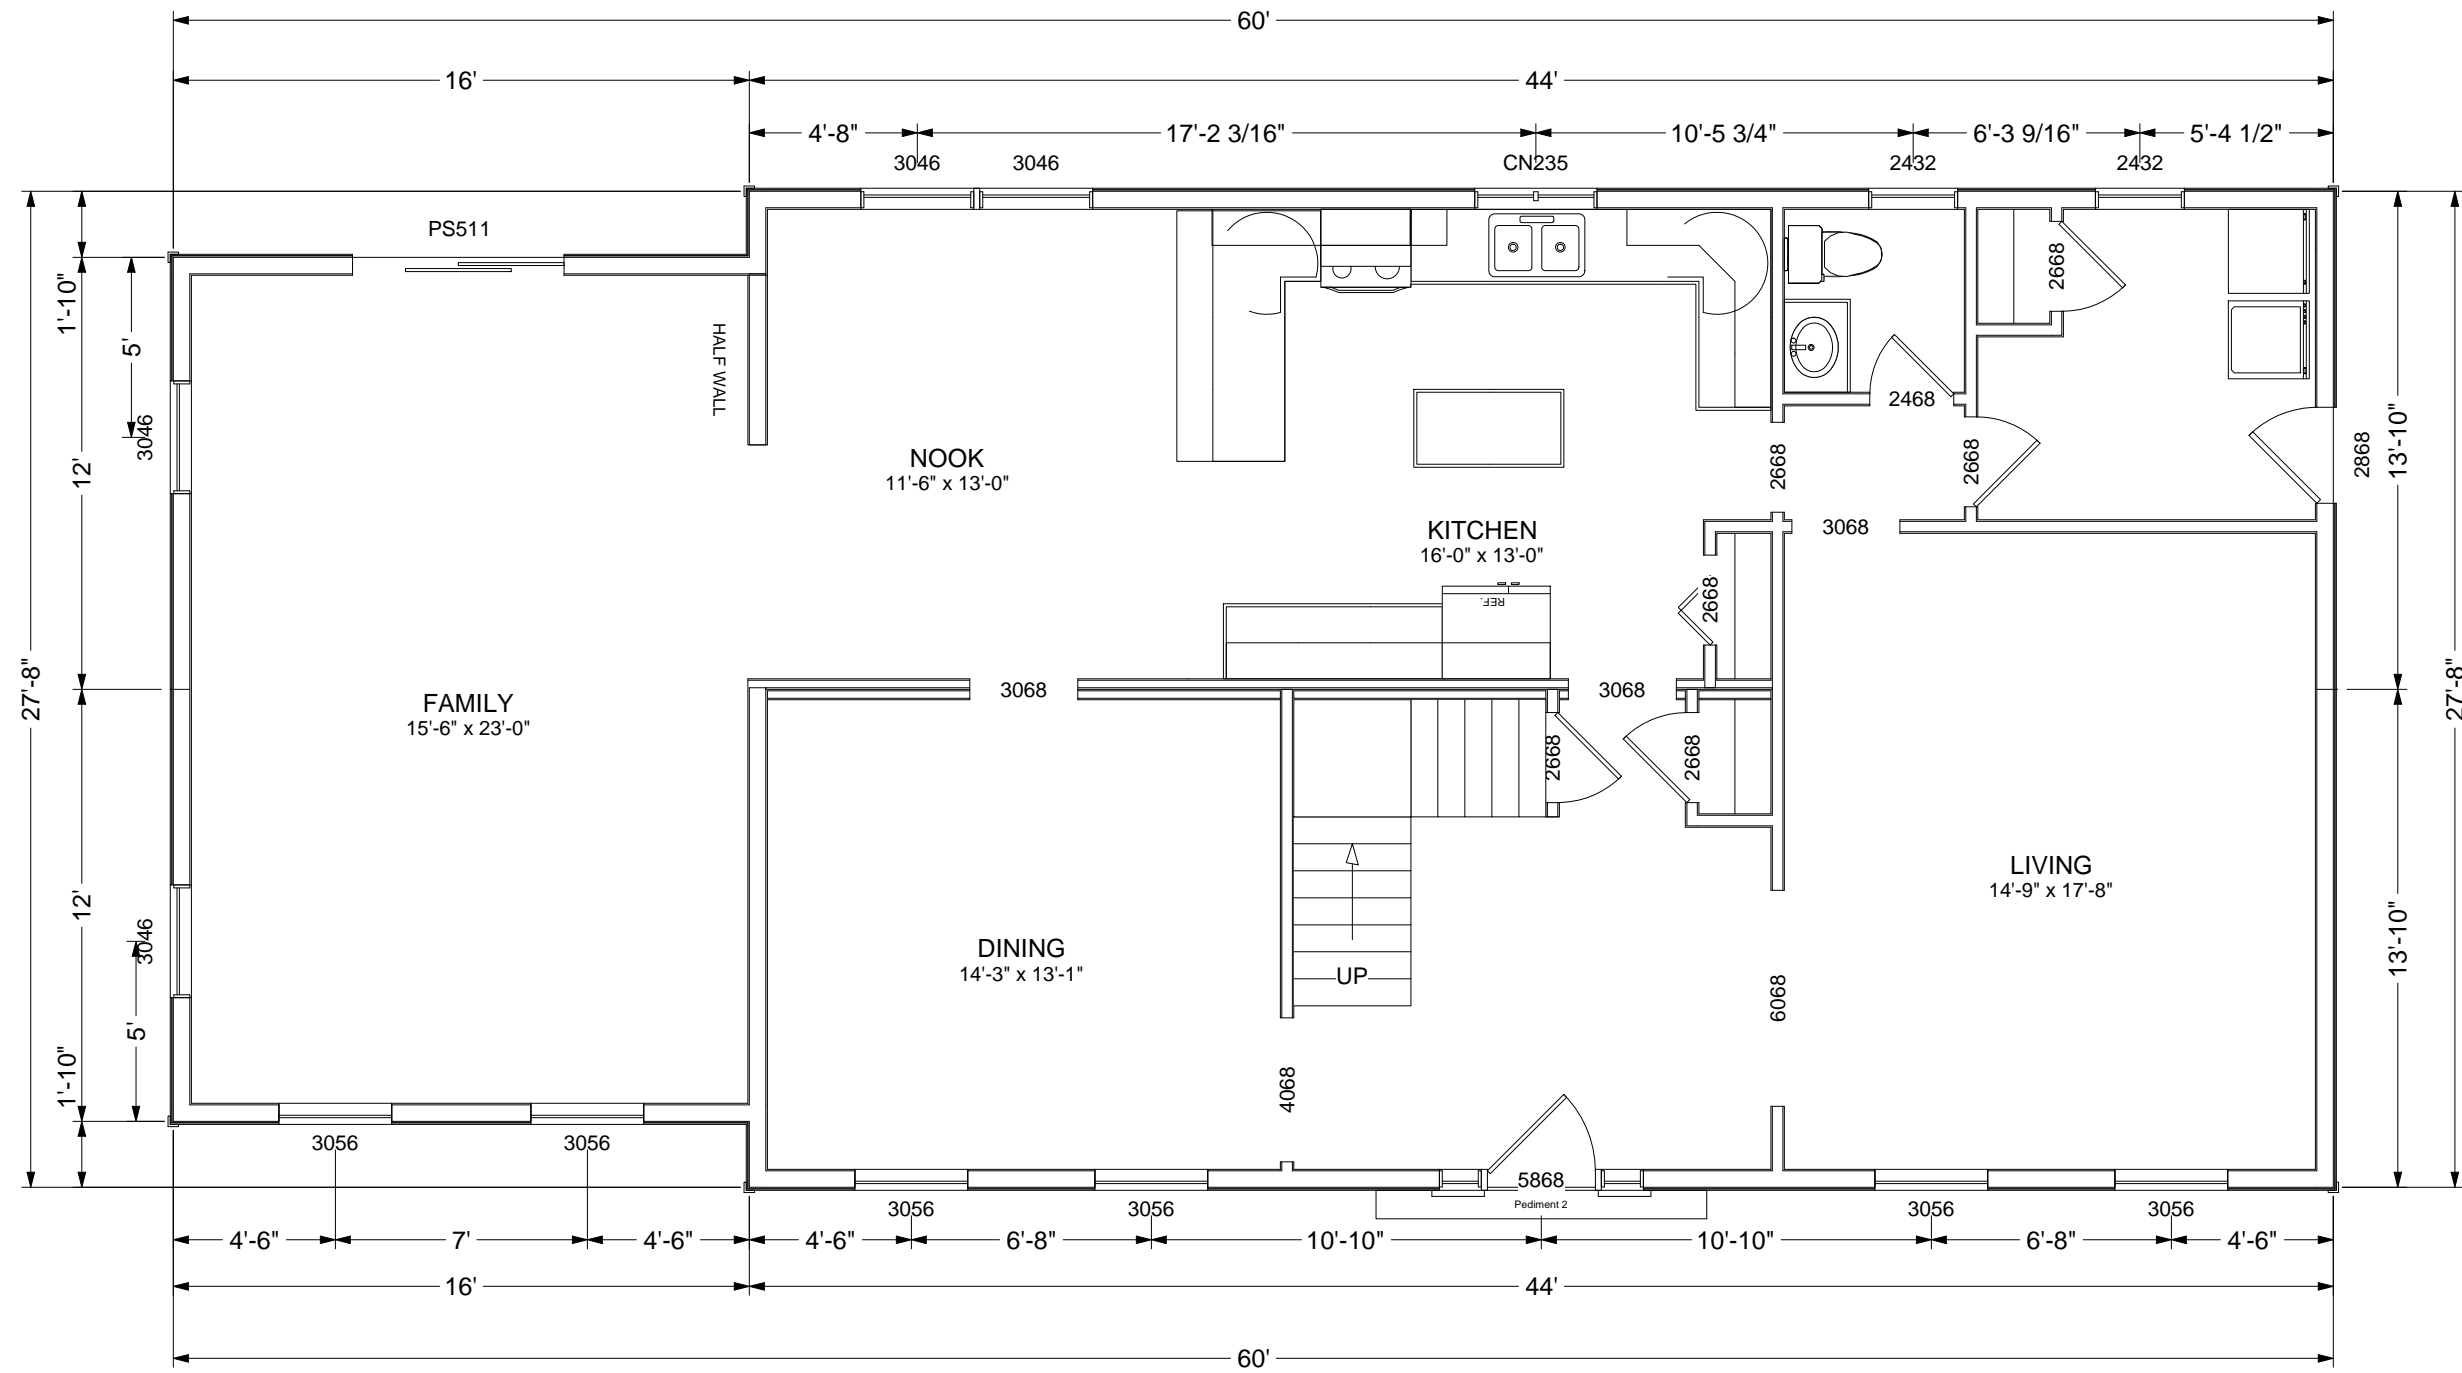

SCALE: 3/16" = 1'0"

DRAWN BY A. J. FEITH REGIONAL SALES CONSULTANT WESTCHESTER MODULAR HOMES, INC.	BUILDER:	USE GROUP <b>5B</b>	PAGE: <b>2A</b>
DATE: <b>JULY 2012</b>	HOMEOWNER:	CONST. TYPE: <b>WOOD FRAME</b>	<b>CORNELL FIRST FLOOR</b>

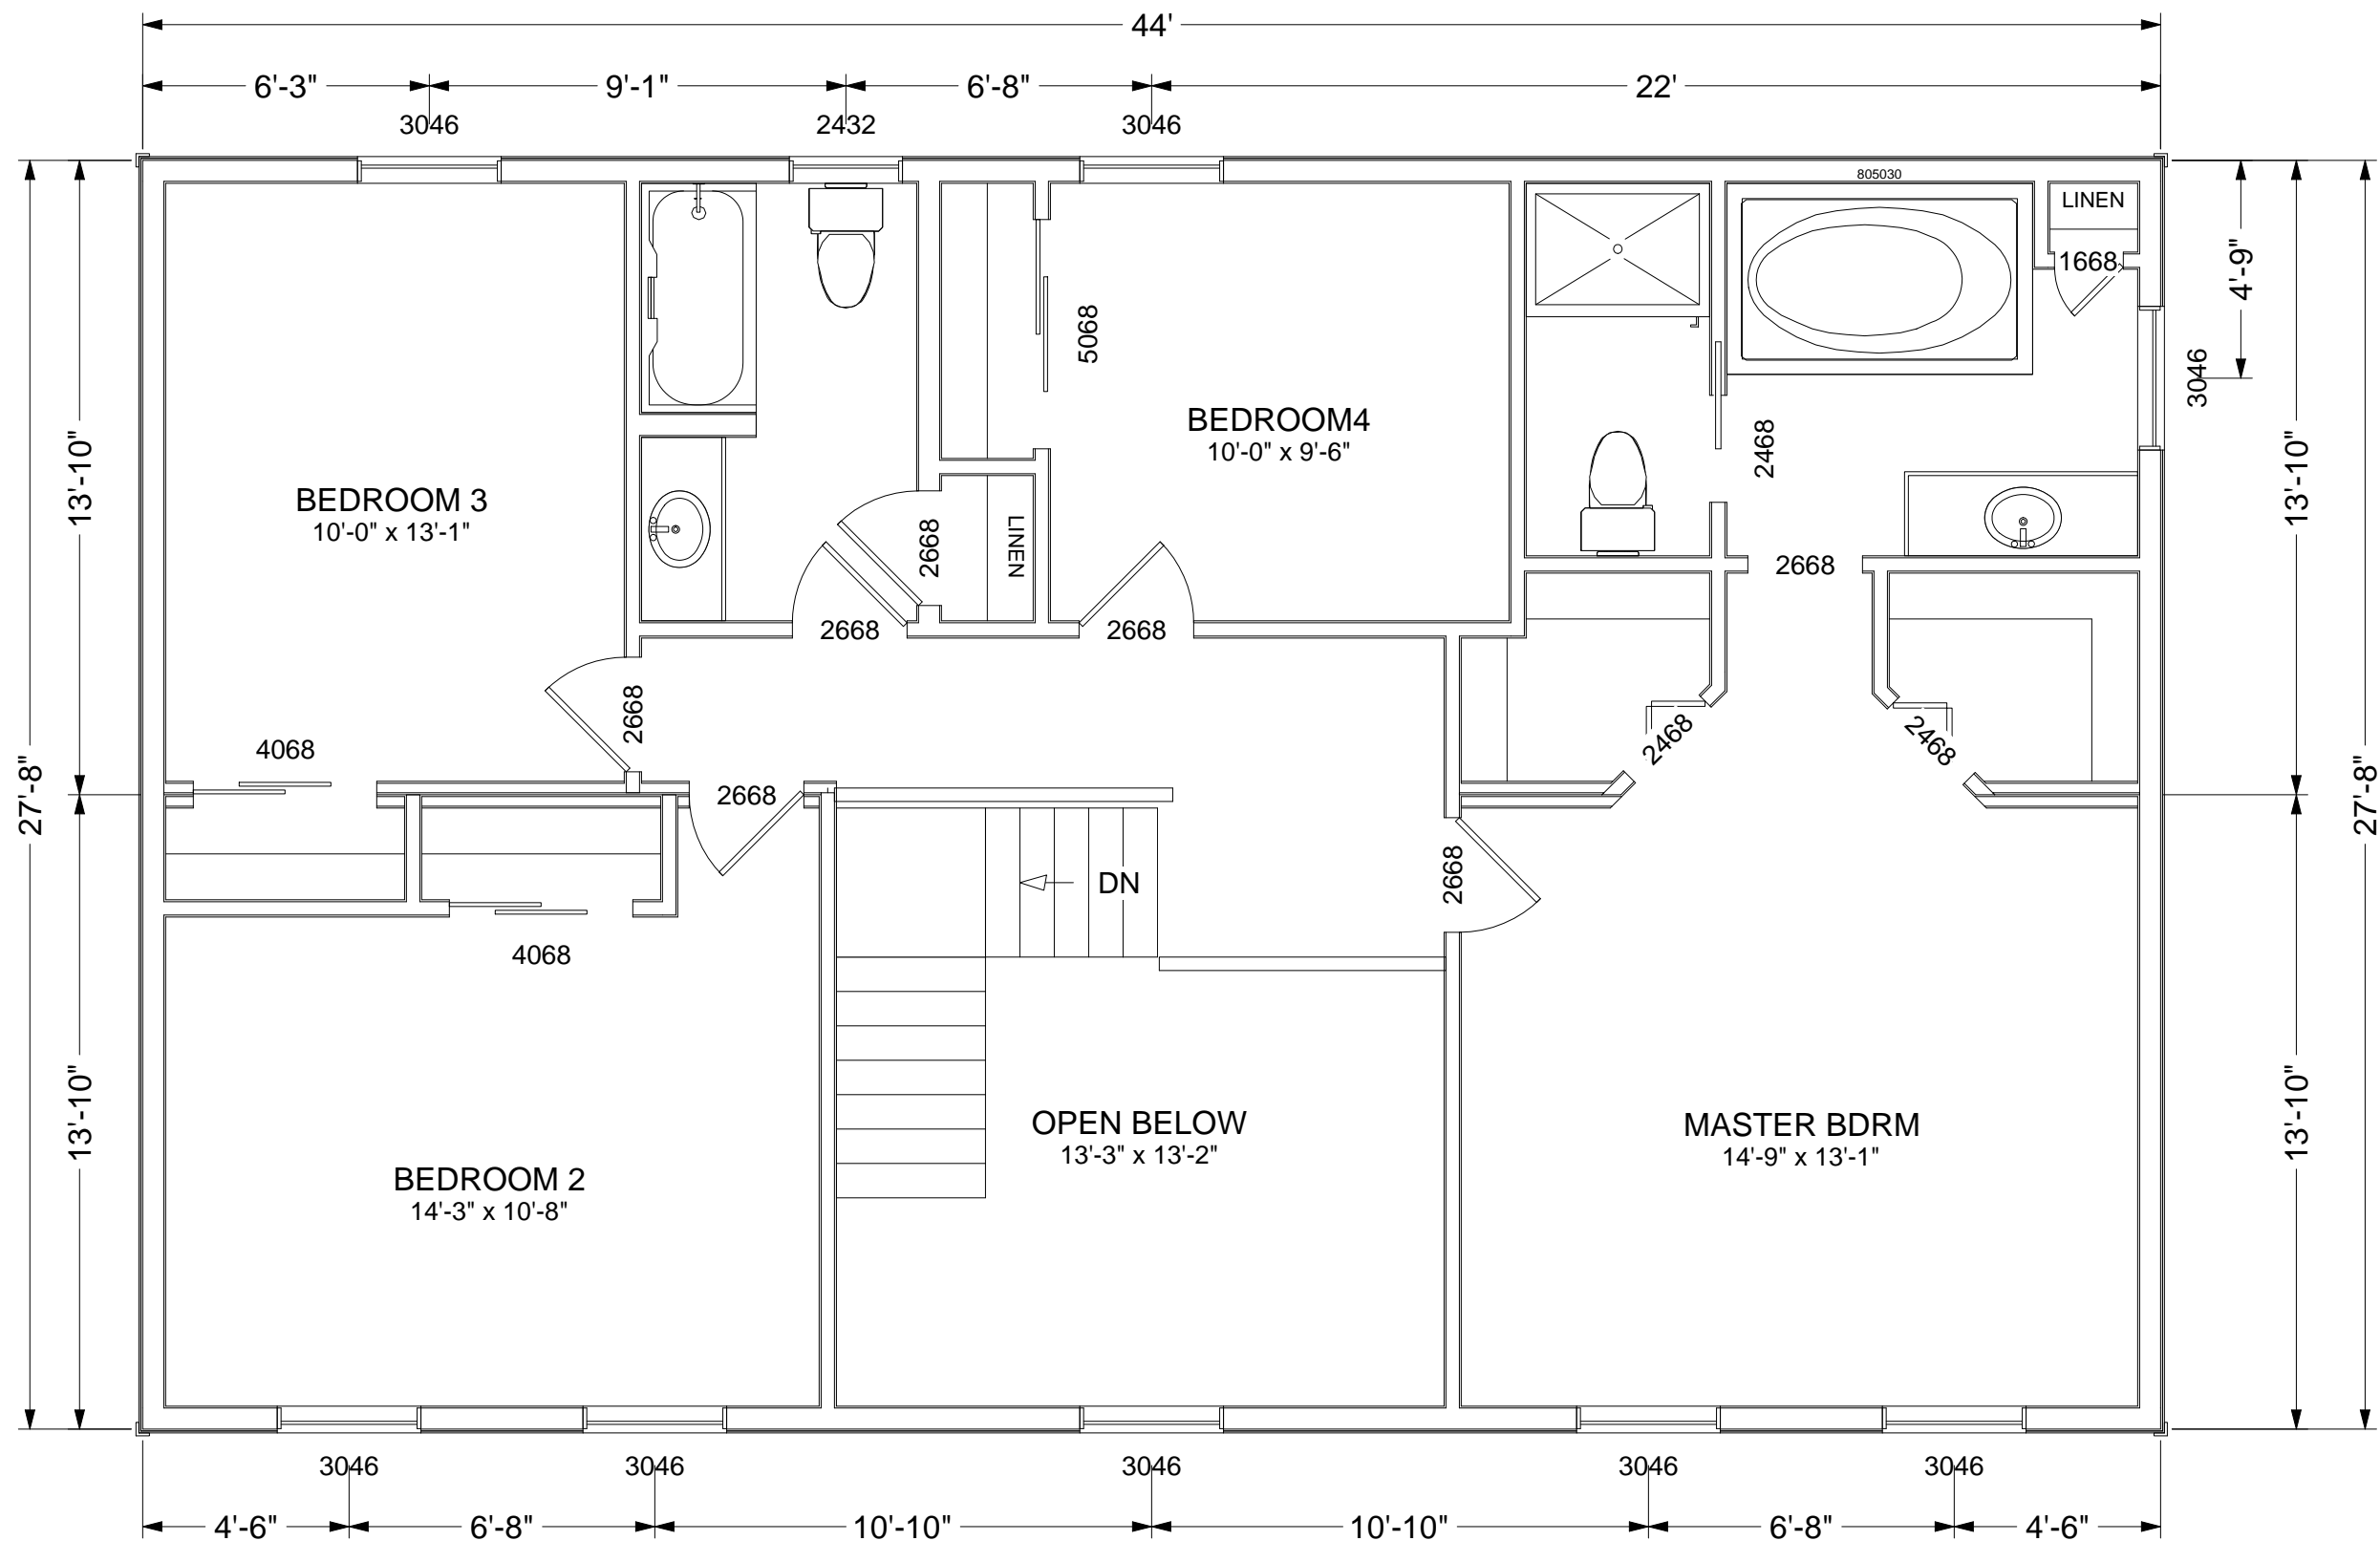

SCALE: 1/4" = 1'0"

DRAWN BY A. J. FEITH REGIONAL SALES CONSULTANT WESTCHESTER MODULAR HOMES, INC.	BUILDER:	USE GROUP	PAGE:
	HOMEOWNER:	<b>5B</b>	<b>2B</b>
DATE: JULY 2012	CONST. TYPE: WOOD FRAME	<b>CORNELL SECOND FLOOR</b>	