



SCALE: 1/4" = 1'0"

DRAWN BY A. J. FEITH  
REGIONAL SALES CONSULTANT  
WESTCHESTER MODULAR  
HOMES, INC.

BUILDER:

DATE:  
JULY 2012

HOMEOWNER:

USE GROUP

**5B**

CONST. TYPE:


WOOD  
FRAME

*RICHMOND*

**FRONT ELEVATION**

PAGE:


**1A**

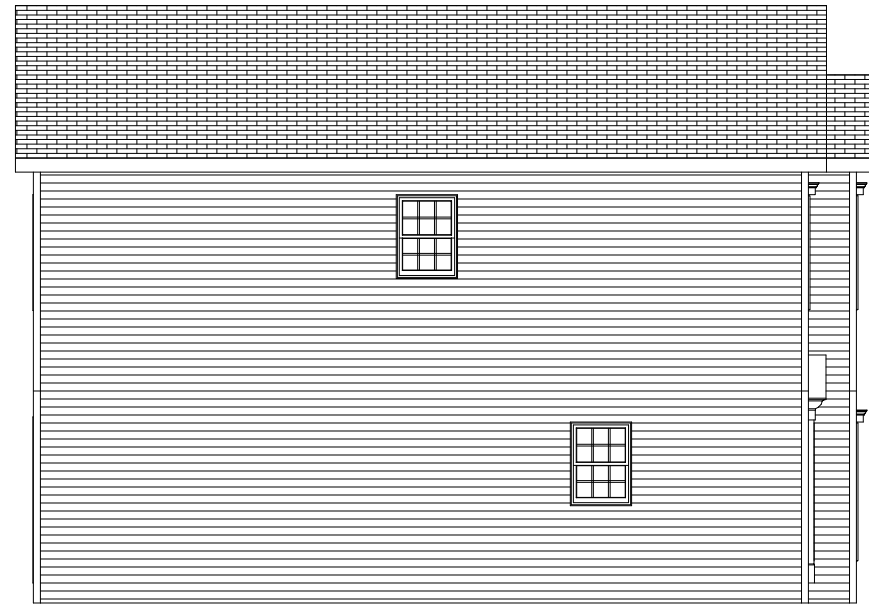

LEFT



REAR

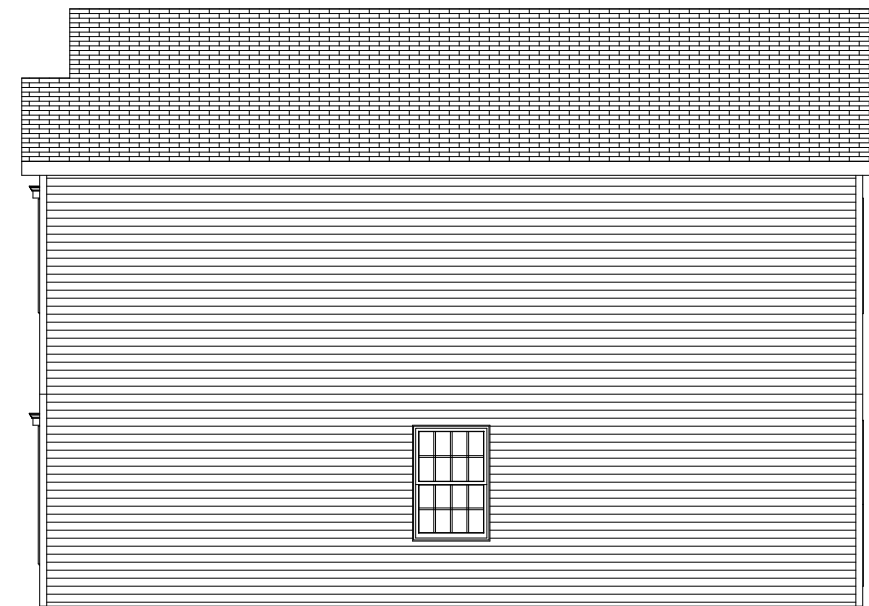

RIGHT

SCALE: 1/8" = 1'0"

DRAWN BY A. J. FEITH  
REGIONAL SALES CONSULTANT  
WESTCHESTER MODULAR  
HOMES, INC.

BUILDER:

DATE:

JULY 2012

HOMEOWNER:

USE GROUP

5B


CONST. TYPE:

WOOD  
FRAME


PAGE:

**RICHMOND**  
**SIDE AND REAR**  
**ELEVATIONS**

**1B**

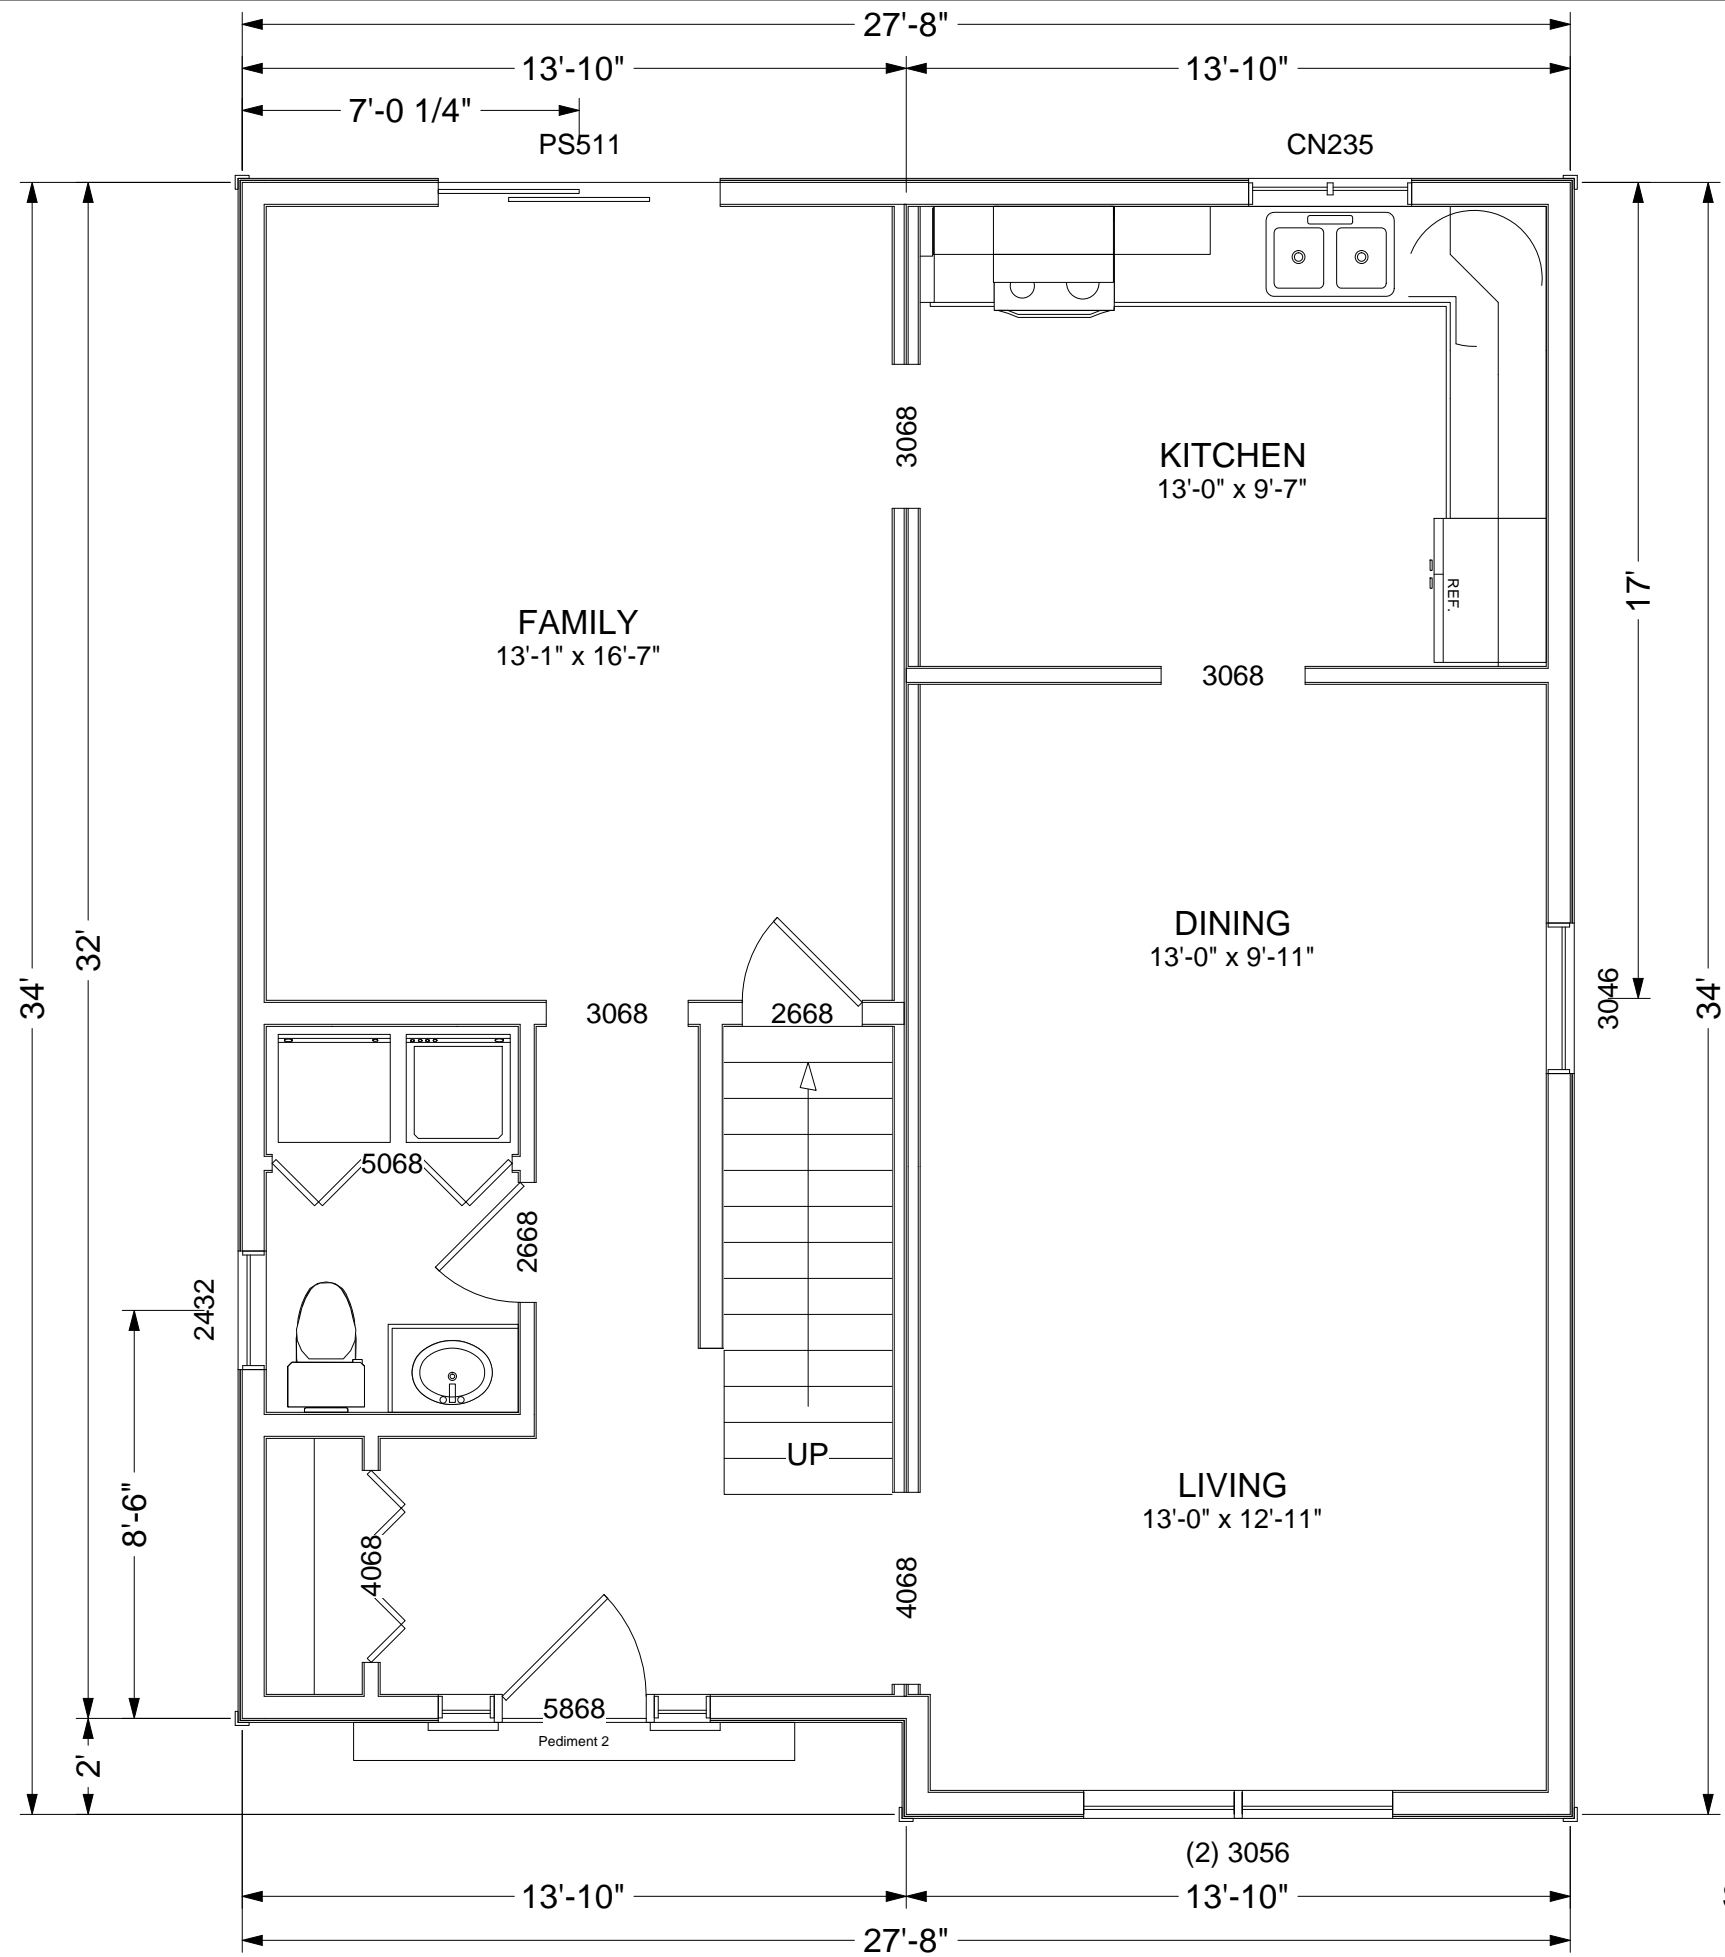

DRAWN BY A. J. FEITH REGIONAL SALES CONSULTANT WESTCHESTER MODULAR HOMES, INC.	BUILDER:	USE GROUP	PAGE:
	HOMEOWNER:	<b>5B</b>	<b>2A</b>
DATE: JULY 2012	CONST. TYPE: WOOD FRAME	<b>RICHMOND          FIRST FLOOR</b>	

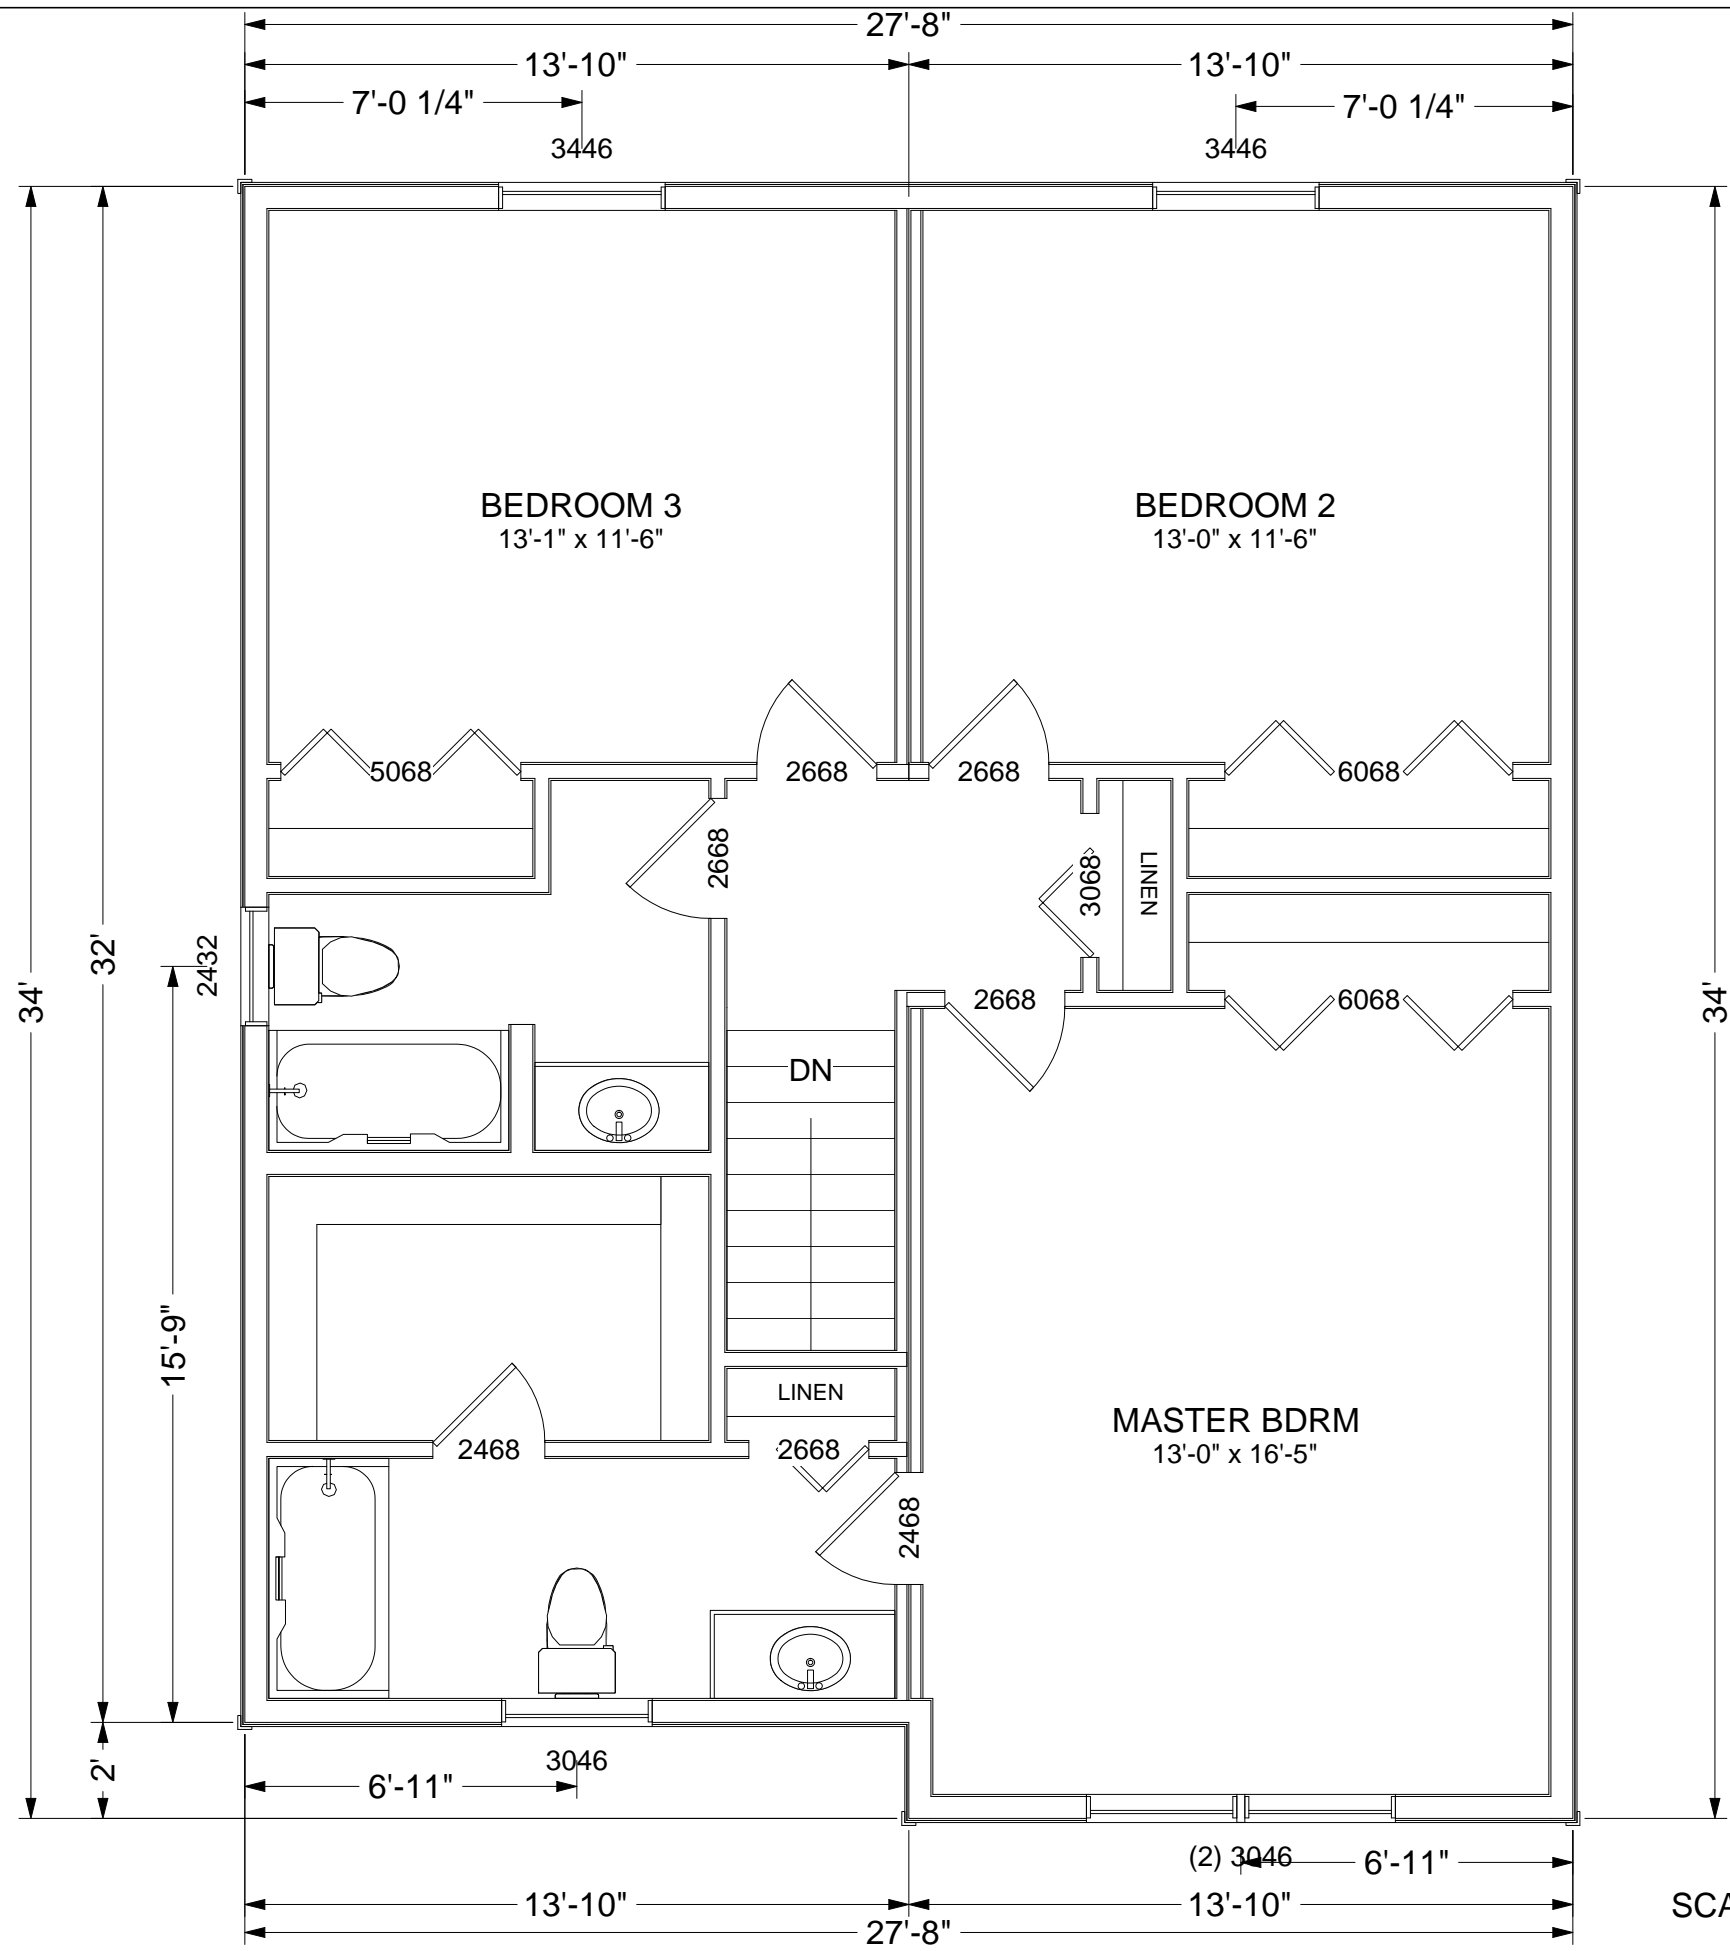

SCALE: 1/4" = 1'0"

DRAWN BY A. J. FEITH REGIONAL SALES CONSULTANT WESTCHESTER MODULAR HOMES, INC.	BUILDER:	<b>RICHMOND</b>	
	HOMEOWNER:	<b>2B</b>	
DATE: JULY 2012	USE GROUP: <b>5B</b>	SECOND FLOOR	
	CONST. TYPE: WOOD FRAME		
	PAGE:		